



THOUSAND OAKS ADDITION III

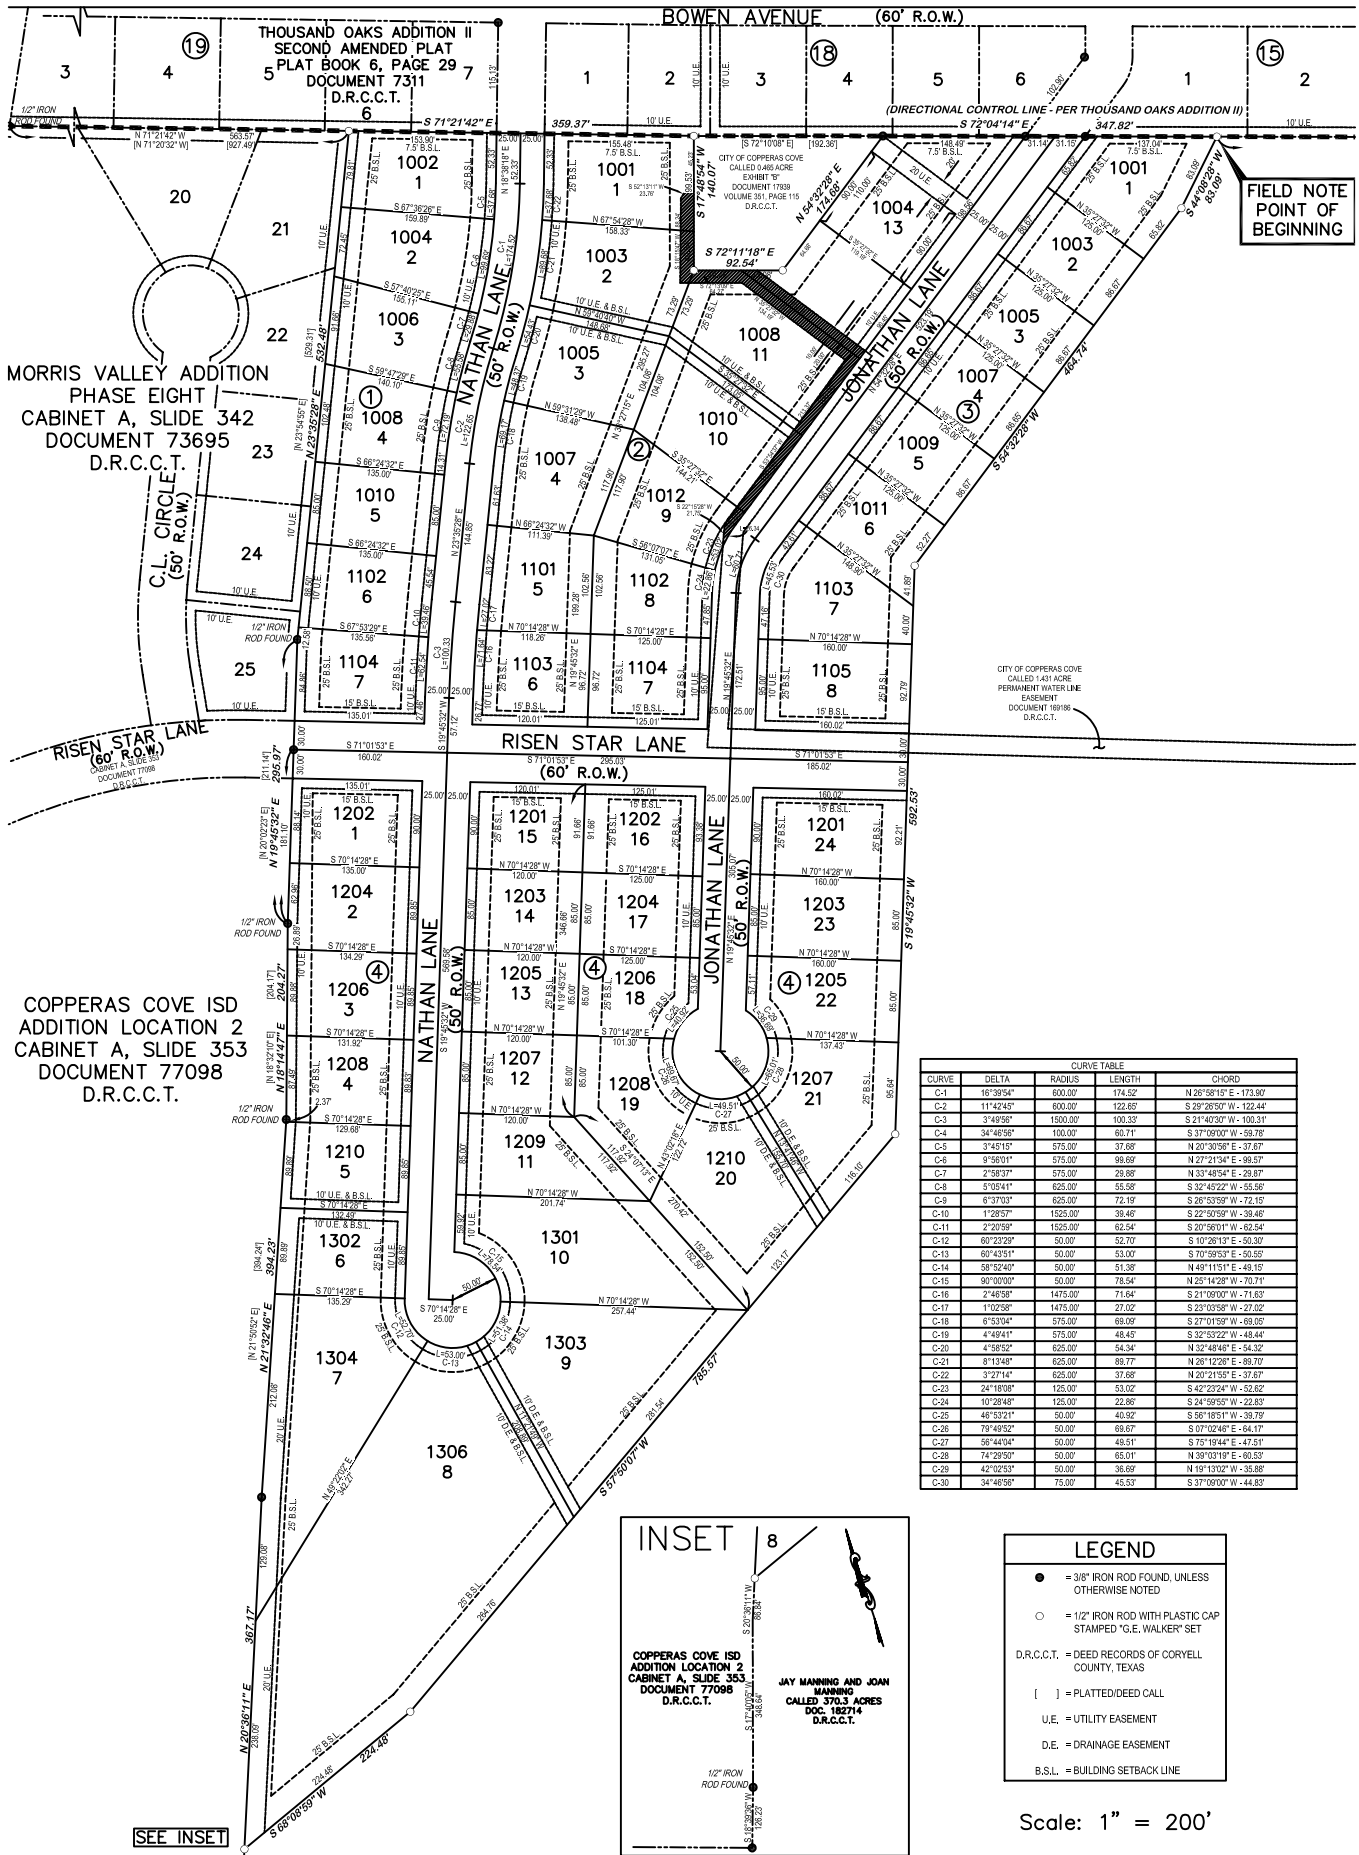

MORRIS VALLEY ADDITION
PHASE EIGHT
CABINET A, SLIDE 342
DOCUMENT 73695
D.R.C.C.T.

COPPERAS COVE ISD
ADDITION LOCATION 2
CABINET A, SLIDE 353
DOCUMENT 77098
D.R.C.C.T.

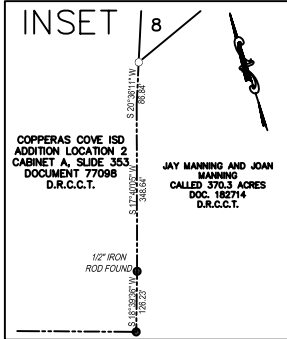

CURVE	DELTA	RADIUS	LENGTH	CHORD
C-1	18°39'54"	600.00'	174.52'	N 28°58'15" E - 173.90'
C-2	11°42'45"	600.00'	122.69'	S 39°26'50" W - 122.44'
C-3	3°49'56"	1500.00'	100.33'	S 21°40'30" W - 100.31'
C-4	34°48'58"	100.00'	60.71'	S 37°09'00" W - 59.78'
C-5	3°45'15"	575.00'	37.68'	N 20°30'58" E - 37.67'
C-6	9°59'11"	575.00'	36.60'	N 27°21'34" E - 36.57'
C-7	2°58'37"	575.00'	28.88'	N 53°49'54" E - 28.87'
C-8	5°05'41"	625.00'	55.58'	S 32°45'22" W - 55.58'
C-9	6°37'03"	625.00'	72.19'	S 26°53'59" W - 72.15'
C-10	1°28'57"	1325.00'	38.46'	S 22°50'59" W - 38.46'
C-11	2°20'58"	1525.00'	62.24'	S 20°58'01" W - 62.24'
C-12	60°23'29"	50.00'	52.70'	S 10°28'13" E - 52.30'
C-13	60°43'51"	50.00'	53.00'	S 10°59'53" E - 50.52'
C-14	58°52'40"	50.00'	51.38'	N 49°11'51" E - 49.15'
C-15	90°00'00"	50.00'	78.54'	N 25°14'28" W - 70.71'
C-16	2°46'58"	1475.00'	71.64'	S 21°09'00" W - 71.63'
C-17	1°02'58"	1475.00'	27.02'	S 23°03'58" W - 27.02'
C-18	4°53'04"	575.00'	69.09'	S 27°01'59" W - 69.09'
C-19	4°49'41"	575.00'	48.45'	S 32°53'22" E - 48.44'
C-20	4°58'52"	625.00'	54.34'	N 32°48'48" E - 54.32'
C-21	8°13'48"	625.00'	89.77'	N 28°12'28" E - 89.70'
C-22	3°27'14"	625.00'	37.68'	N 20°21'55" E - 37.67'
C-23	24°18'58"	125.00'	53.02'	S 42°23'24" W - 52.82'
C-24	10°28'46"	125.00'	22.88'	S 14°58'59" W - 22.88'
C-25	48°53'21"	50.00'	48.30'	S 68°18'51" W - 38.79'
C-26	79°43'52"	50.00'	69.67'	S 07°02'48" E - 64.17'
C-27	56°44'04"	50.00'	48.51'	S 75°19'44" E - 47.51'
C-28	74°29'50"	50.00'	65.01'	N 39°03'19" E - 60.53'
C-29	42°02'53"	50.00'	36.69'	N 19°13'02" W - 35.88'
C-30	34°48'58"	75.00'	45.53'	S 37°09'00" W - 44.83'

LEGEND	
●	= 3/8" IRON ROD FOUND, UNLESS OTHERWISE NOTED
○	= 1/2" IRON ROD WITH PLASTIC CAP STAMPED "G.E. WALKER" SET
D.R.C.C.T.	= DEED RECORDS OF CORVELL COUNTY, TEXAS
[]	= PLATTED/DEED CALL
U.E.	= UTILITY EASEMENT
D.E.	= DRAINAGE EASEMENT
B.S.L.	= BUILDING SETBACK LINE

Scale: 1" = 200'

SEE INSET